# Fee Waiver Application: FW 24-0451

**LUHO Hearing Date:** 

March 25, 2024

Case Reviewer: Colleen Marshall, AICP, CFM



**Development Services Department** 

Applicant: Neighborhood Pest Control Lawn and Shrub Care Inc. Zoning: CG

Location: 16210 N Florida Avenue, Lutz; Folio 15670.0000

# Request:


The applicant requests a fee waiver of the variance application fee on the basis of staff error. The Administrator is not authorized to grant fee waivers in such circumstances. Therefore, the subject request must be reviewed for approval of an Exception by the Land Use Hearing Officer. Per DRPM Section 9.7.G, the LUHO shall conduct an independent review of the request based on the criteria herein and the testimony at the proceeding. In granting an Exception, the LUHO shall be required to find extraordinary financial circumstances, emergency, catastrophe, or staff error which are outside the scope of the Administrator's authority to consider.

Building permit, HC-BLD-21-0016353-REV1, was issued on June 14, 2023, for a commercial flagpole 224 feet in height. Notice of violation, HC-CMP-23-0000520, was issued on September 20, 2023, for a violation of LDC Section 6.08.05, Freestanding Flagpoles, which permits a maximum height of 150 feet for flagpoles in nonresidential districts.

**Zoning Administrator Sign Off:** 

Colleen Marshall Fri Mar 8 2024 14:38:17

ATTACHMENTS: HC-BLD-21-0016353-REV1 APPROVED PLANS, SITE PLAN

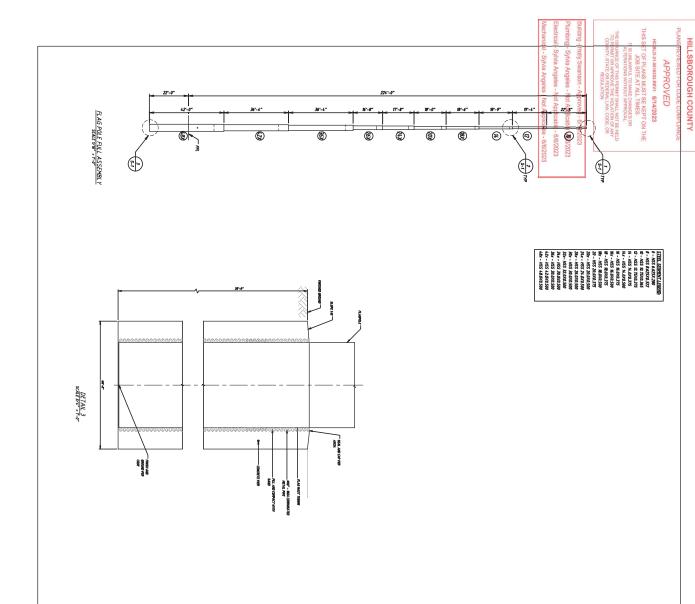

GENERAL NOTES

NOMENT CORES AND SPECIFICATIONS.

ODERNA MELLONG CODE:

NAME PP. MONTH OF STRUCTURAL STEEL OWNERS, (ASC 364-16).

L. SPECIFICATION FOR STRUCTURAL STEEL OWNERS, (ASC 364-16).

SO HACK WYNE PORTSTERA LAG.

<u>STRUCTURAL STEEL:</u> 1 SEE NOTES ON PRIMARY CODES AND SPECIFICATIONS.

WATER LOUIS ASSISTANCE AND ASSISTANCE WATER ASSISTANCE ASSISTANCE AND ASSISTANCE ASSISTANCE ASSISTANCE AND ASSISTANCE ASSISTANCE ASSISTANCE AND ASSISTANCE ASSISTANCE ASSISTANCE AND ASSISTANCE ASSIS

E ONE SHOP COAT OF PRINGER (TT-P-636) ON ALL STEEL EXCEPT FOR ITENS TO BE TO GAL VANAZED OR SPRAY FIREPROOFED. DO NOT PAINT PORTIONS EMBEDDED IN

LD COMMECTIONS SHALL BE WELDED OR HIGH STRENGTH BOLTED AS DETAILED. NO FIELD ING OF HOT DIPPED GALVANIZED MEMBERS WILL BE ALLOWED. USE 3/16" FILLET WELD WELD OPERATORS SHALL BE CURRENTLY AWS QUALIFIED.
P. CONNECTIONS SHALL BE WELDED OR HIGH STRENGTH BOLTED. USE 3/16" FILLET WELD.

<u>STERL CABLES:</u> 1. ALL STERL CABLES TO BE 3/16" DIAMETER, 6X19 OR 7X19 IMRE GALVANIZED.



TBPE FIRM #: 14437

16210 N FLORIDA AVE. FLAGPOLE

LOCATION

POURDATIONS POURDATION DESIGN IS BASED ON TABLE 1864.2, CLASS 5 2.CAST IN PLACE FOUNDATION CULCULATED WITH SECTION 1807.3.2 I NON-CONSTRAINED CASE

FLAGPOLE STEEL AND FOUNDATION DETAILS DRAWING TITLE: FL FL

LEST\_MEMILECTORISETE.

1. THE LITES TERM OF THE TRUMMENT AS STANDARDS APPLY.

ALD THE CORD LICE SHAPE, ALCOST

ALD THE CORD LICE SHAPE ALCOST

ALD THE CORD CORD SHAPE AND ALCOST

ALD THE CORD CORD SHAPE AND ALCOST

ALD THE CORD SHAPE AND ALCOST ALCOST

ALCOST SHAPE AND ARROWN ALCOST AND APPLE OF ACCOST, AND, WITH MACES

TO ALCOST SHAPE AND ARROWN ALCOST AND ALCOST AND ALCOST

OTHERWISE AND THE TIMEMINER OF SHAPES THE ALCOST AND ALCOST

OTHERWISE MOTION.

 Drawn Date MEX 04/04/23 FPRE 04/04/23 FPRE 05/30/23
 Check Date PRE 05/30/23 FPRE 05/30/23

 Project Number SCALE 2069
 SCALE Dwg Sheet Size D

Drawing No. FLA-S-1


COMMETT RA DESIGN FOR EACH NAME COMMANDAM OF STRENGTH COLASE.
SEGAL TICALAN THAN AND ATTER DEATH ALT DESIGN STATES SHALL OF REQUIRED THE
SEGAL TICALAN SHALL AND ALTOP'S AND SEGAL THE FOR SHITCH FOR SHITCH PRODUCT SHALL AND ALTOP'S AND SEGAL THE FOR SHITCH PRODUCT SHALL SHALL THE STATE SHALL SH

HILLSBOROUGH COUNTY PLANS REVIEWED FOR CODE C

**APPROVED** 

HC-BLD-21-0016353-REV1 6/14/2023

THIS SET OF PLANS MUST BE KEPT ON THE JOB SITE AT ALL TIMES IT IS UNLAWFUL TO MAKE CHANGES OR ALTERATIONS WITHOUT APPROVAL.

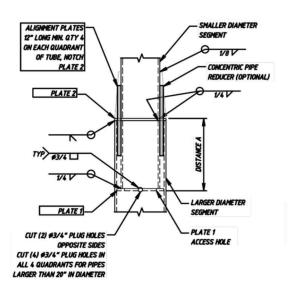

### **GENERAL NOTES**

### PRIMARY CODES AND SPECIFICATIONS:

1. GENERAL BUILDING CODE:

A. FLORIDA BUILDING CODE, 2020

B. NAAM FP-1001-97

2. STRUCTURAL STEEL CODES:

A. SPECIFICATION FOR STRUCTURAL STEEL BUILDINGS, (AISC 360-16).

### **DESIGN LOADS:**

1. WIND LOADS:

A. LOADS BASED ON ASCE 7-16 WIND LOAD CRITERIA.

BUILDING CATEGORY I

BASIC WIND SPEED. 3 SECOND GUST ...... .... ULTIMATE 135 MPH (105 MPH NOMINAL)

WIND EXPOSURE CATEGORY..... ..... C .. 1.14 GUST EFFECT FACTOR, G......

B. FLAG LOAD ... ... 1532 LB MAX. BASED ON MAX 60'X100' POLYESTER FLAG

### STRUCTURAL STEEL:

2. MATERIALS:

1. SEE NOTES ON PRIMARY CODES AND SPECIFICATIONS.

HSS SHAPES... ASTM A500, GRADE B

ANCHOR RODS... .....ASTM F1554, GRADE 55 TYPE S1 (UNO)

WELDING ELECTRODES.. .... AWS D1.1, E70 SERIES

3. WHERE SPECIFIED, NON-SHRINK, NON-METALLIC GROUT WITH A 28 DAY STRENGTH OF 5000 PSI SHALL BE USED UNDER BASE PLATES AND SHALL CONFORM TO CORPS OF ENGINEERS CRO-C621, FACTORY PREMIX GROUT. SEE SPECIFICATIONS FOR TESTING REQUIREMENTS.

4. ENGINEER SHALL BE CONTACTED FOR APPROVAL OF ANY FIELD MODIFICATIONS OF ANCHOR BOLTS OR RODS AND COLUMN BASE PLATES (PER OSHA). 5. TEMPORARY BRACING OF STRUCTURAL STEEL ELEMENTS IS THE RESPONSIBILITY OF THE

CONTRACTOR, STRUCTURAL STABILITY SHALL BE MAINTAINED AT ALL TIMES DURING THE ERECTION PROCESS.

6. PROVIDE ONE SHOP COAT OF PRIMER (TT-P-636) ON ALL STEEL EXCEPT FOR ITEMS TO BE HOT DIPPED GALVANIZED OR SPRAY FIREPROOFED. DO NOT PAINT PORTIONS EMBEDDED IN CONCRETE.

8. ALL WELD OPERATORS SHALL BE CURRENTLY AWS QUALIFIED.

9. SHOP CONNECTIONS SHALL BE WELDED OR HIGH STRENGTH BOLTED. USE 3/16" FILLET WELD MINIMUM

10. FIELD CONNECTIONS SHALL BE WELDED OR HIGH STRENGTH BOLTED AS DETAILED. NO FIELD WELDING OF HOT DIPPED GALVANIZED MEMBERS WILL BE ALLOWED. USE 3/16" FILLET WELD

Digitally signed by Fernando

REV DATE

.Pena, P.E



REVISION

CLIENT

DRW CHK APP

**FLAG SYSTEMS** 



TBPE FIRM #: 14437

PROJECT

# 16210 N FLORIDA AVE. **FLAGPOLE**

LOCATION

LUTZ, FL

DRAWING TITLE:

# **FLAGPOLE STEEL** AND FOUNDATION **DETAILS**

Drawn Date MEX 04/04/23	Check. FPRE	Date 04/04/23	App. FPRE	Date 04/04/23
Project Number 2069	SCALE AS NOTED		Dwg Sheet Size	
Drawing No. FLA-S-1			F	REV

### FOUNDATIONS:

1. FOUNDATION DESIGN IS BASED ON TABLE 1806.2, CLASS 5

2. CAST IN PLACE FOUNDATION CALCULATED WITH SECTION 1807.3.2.1 NON-CONSTRAINED

<u>CAST-IN-PLACE CONCRETE:</u>
1. THE LATEST EDITION OF THE FOLLOWING ACI STANDARDS APPLY:

ACI 318 (CODE) ACI 304 (PLACING)

ACI 306 (WINTER CONCRETING) ACI 315 (DETAILING)

ACI 305 (HOT WEATHER CONCRETING) ACI 347 (FORMWORK) ACI 211.1 (MIX PROPORTIONING) ACI 301 (SPECIFICATIONS)

2. ALL CONCRETE SHALL BE NORMAL WEIGHT (148 PCF DRY DENSITY, MINI, WITH MIXES DESIGNED TO MEET A MINUMUM OF 2500 PSI 28-DAY COMPRESSIVE STRENGTH UNLESS

OTHERWISE NOTED.


3. A CONCRETE MIX DESIGN FOR EACH UNIQUE COMBINATION OF STRENGTH. COARSE AGGREGATE GRADATION AND WATER CEMENT RATIO SPECIFIED SHALL BE PREPARED BY THE SUPPLIER OR AN INDEPENDENT TESTING LABORATORY AND BE SUBMITTED FOR REVIEW PRIOR TO CASTING ANY CONCRETE. MIXES THAT WILL BE TRANSPORTED AT THE PROJECT SITE BY PUMPING SHALL BE SPECIFICALLY DESIGNED FOR PUMPING.

### REINFORCING STEEL (WHERE APPLICABLE):

1. REINFORCING STEEL: ASTM A 615, GRADE 60.

2. MINIMUM REINFORCING STEEL CLEAR COVER (U.N.O.): A. CONCRETE CAST DIRECTLY AGAINST EARTH ....... 3"

Enternal cable stainless steel 3/16"

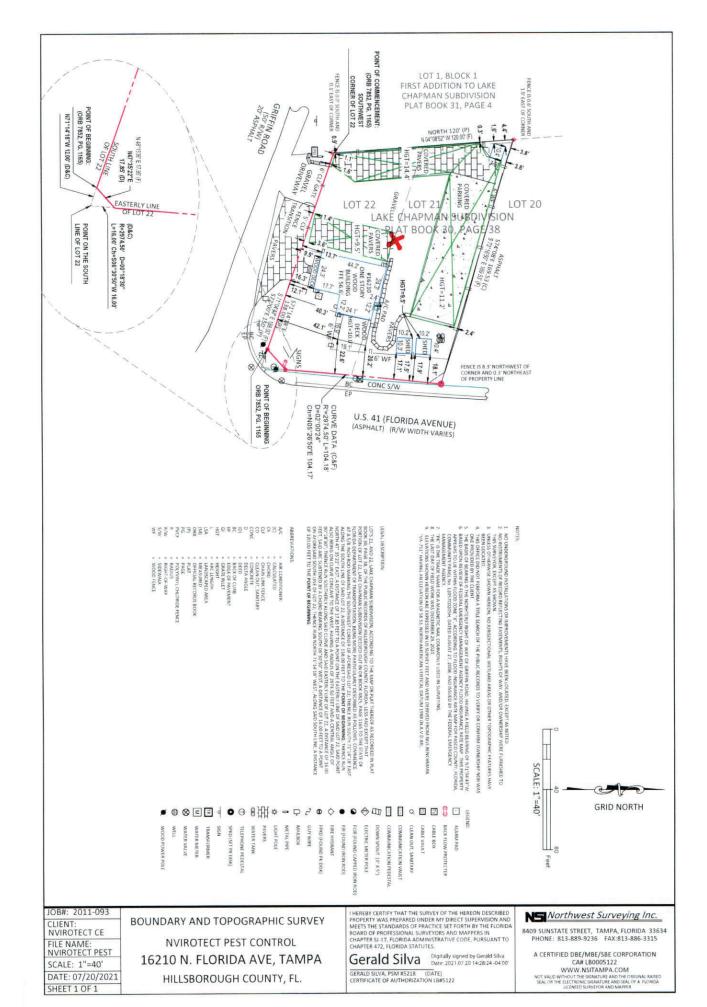

# **MOLLOY & JAMES**

325 South Boulevard Tampa, Florida 33606

February 14, 2024

VIA Electronic Mail/Submission

Mr. Brian Grady Director, Community Development Development Services Division

RE: VA 23-XXXX, Nvirotec

Brian:

Attached please find an application for a Fee Waiver. This request tracks to HC-BLD-21-0016353, which is/was an application for a new flag pole structure.

The flag pole was permitted through the appropriate process for a maximum height of 224'; subsequent review of the project found this approval to be in error, as the maximum permitted height is 150.'

Unfortunately, the error was discovered and published nearly simultaneous with the completion of the construction on the pole.

The owner/applicant is willing to go through the variance process to legitimatize the structure; in prior conversations, staff had indicated that a fee waiver for the variance was appropriate in these circumstances, hence this request.

Sincerely,

William J. Molloy

### WRITTEN STATEMENT

# FEE WAIVE REQUEST

# **NVIROTEC VARIANCE**

This Fee Waiver Request in made in support of a pending application for a variance to height standards as set for the in the Land Development Code.

In this instance, the Applicant made application for a 224' tall flag pole structure; HC-BLD-21-0016353 documents the request.

On or about 6/14/2024, the request was approved (see the attached "Site Plan and Detail").

Subsequent to approval and substantial completion of construction on the structure, it was determined that the permit was issued in error, as the maximum height for a flag pole in Hillsborough County is 150.'

As stated above, the structure was substantially complete before any "stop work" mandate was enforced.

The circumstances in this case lead to the conclusion that a staff error led to the issuance of the building permit; the only relief for such an error is through the LUHO process for a variance.

While irrelevant to the merit of this request, the construction of the flag pole structure ran to nearly \$400,000.00. Documentation of such shall be provided at the LUHO.

The Applicant respectfully requests that the standard fee for a variance application be WAIVED in this case for the reasons set above.



# **Fee Waiver Application**

Shaded Area Fo	or Official Use Only	
Application prefix and number:FW 24	0451	
Hearing(s) and type: Date:	Туре:	
	Type:	
Receipt number: 341931		
Application type as referenced in LDC: Fee Waiver		
Intake date: 02/06/2024 Intake technician sign	nature: Clare Odell	
5 (5)	Representative	
Name: William Molloy, Molloy & James		
Address: 325 South Boulevard	942 6209752	
City / State / Zip: Tampa, Florida 33606 Daytime phone: (813) 6298752		
Email: wmolloy@mjlaw.us	Fax number: ( )	
	licant	
Name: Neighborhood Pest Control Lawn and Shrub Care	Inc.	
Address: 16210 North FLorida Avenue		
	Daytime Phone: ()	
Email:	Fax number: ( )	
929 P. C.	ty Owner	
Address:		
	Daytime Phone: ( )	
Email:	Fax number: ( )	
Property address or general location: 16210 North Florida	Avenue	
Nature of request: Fee Waiver for a variance		
Related applications:		
Proposed utilities: public water XXXX private well	public wastewater XXXX septic tank	
180 - H. Common	on "Property Information Sheet")	
I hereby swear or affirm that all the information provided in the submitted application packet is true and accurate, to the best of my knowledge, and authorize the representative listed above to act on my behalf on this application.  Signature of the Applicant  Type of print name	I hereby authorize the processing of this application and recognize that the final action taken on this petition shall be binding to the property as well as to the current and any future owners.  Signature of the Owner(s),—(All parties on the deed must sign)  Type or print name	



# PARCEL INFORMATION HILLSBOROUGH COUNTY FLORIDA

Jurisdiction	Unincorporated County	
Zoning Category	Commercial/Office/Industr	
Zoning	CG	
Description	Commercial - General	
RZ	94-0241	
Flood Zone:X	AREA OF MINIMAL FLOOD HAZARD	
FIRM Panel	0205H	
FIRM Panel	12057C0205H	
Suffix	Н	
Effective Date	Thu Aug 28 2008	
Pre 2008 Flood Zone	Х	
Pre 2008 Firm Panel	1201120205D	
County Wide Planning Area	Greater Carrollwood Northdale	
County Wide Planning Area	Lutz	
Community Base Planning Area	Lutz	
Community Base Planning Area	Greater Carrollwood Northdale	
Census Data	Tract: 011107 Block: 2017	
Future Landuse	R-4	
Urban Service Area	USA	
Mobility Assessment District	Urban	
Mobility Benefit District	1	
Fire Impact Fee	Northwest	
Parks/Schools Impact Fee	NORTHEAST	
ROW/Transportation Impact Fee	ZONE 1	
Wind Borne Debris Area	140 MPH Area	
Competitive Sites	NO	
Redevelopment Area	NO	



Folio: 15670.0000 PIN: U-25-27-18-0LW-000000-00021.0 Neighborhood Pest Control Lawn And Shrub Care Inc Mailing Address: 16210 N Florida Ave null Lutz, Fl 33549-8119 Site Address: 16210 N Florida Ave

> Lutz, Fl 33548 SEC-TWN-RNG: 25-27-18 Acreage: 0.43639201 Market Value: \$405,000.00 Landuse Code: 1730 Comm./office

Hillsborough County makes no warranty, representation or guaranty as to the content, sequence, accuracy, timeliness, or completeness of any of the geodata information provided herein. The reader should not rely on the data provided herein for any reason. Hillsborough County explicitly disclaims any representations and warranties, including, without limitations, the implied warranties of merchantability and fitness for a particular purpose. Hillsborough County shall assume no liability for: 1. Any error, omissions, or inaccuracies in the information provided regardless of how caused.

2. Any decision made or action taken or not taken by any person in reliance upon any information or data furnished hereunder.